


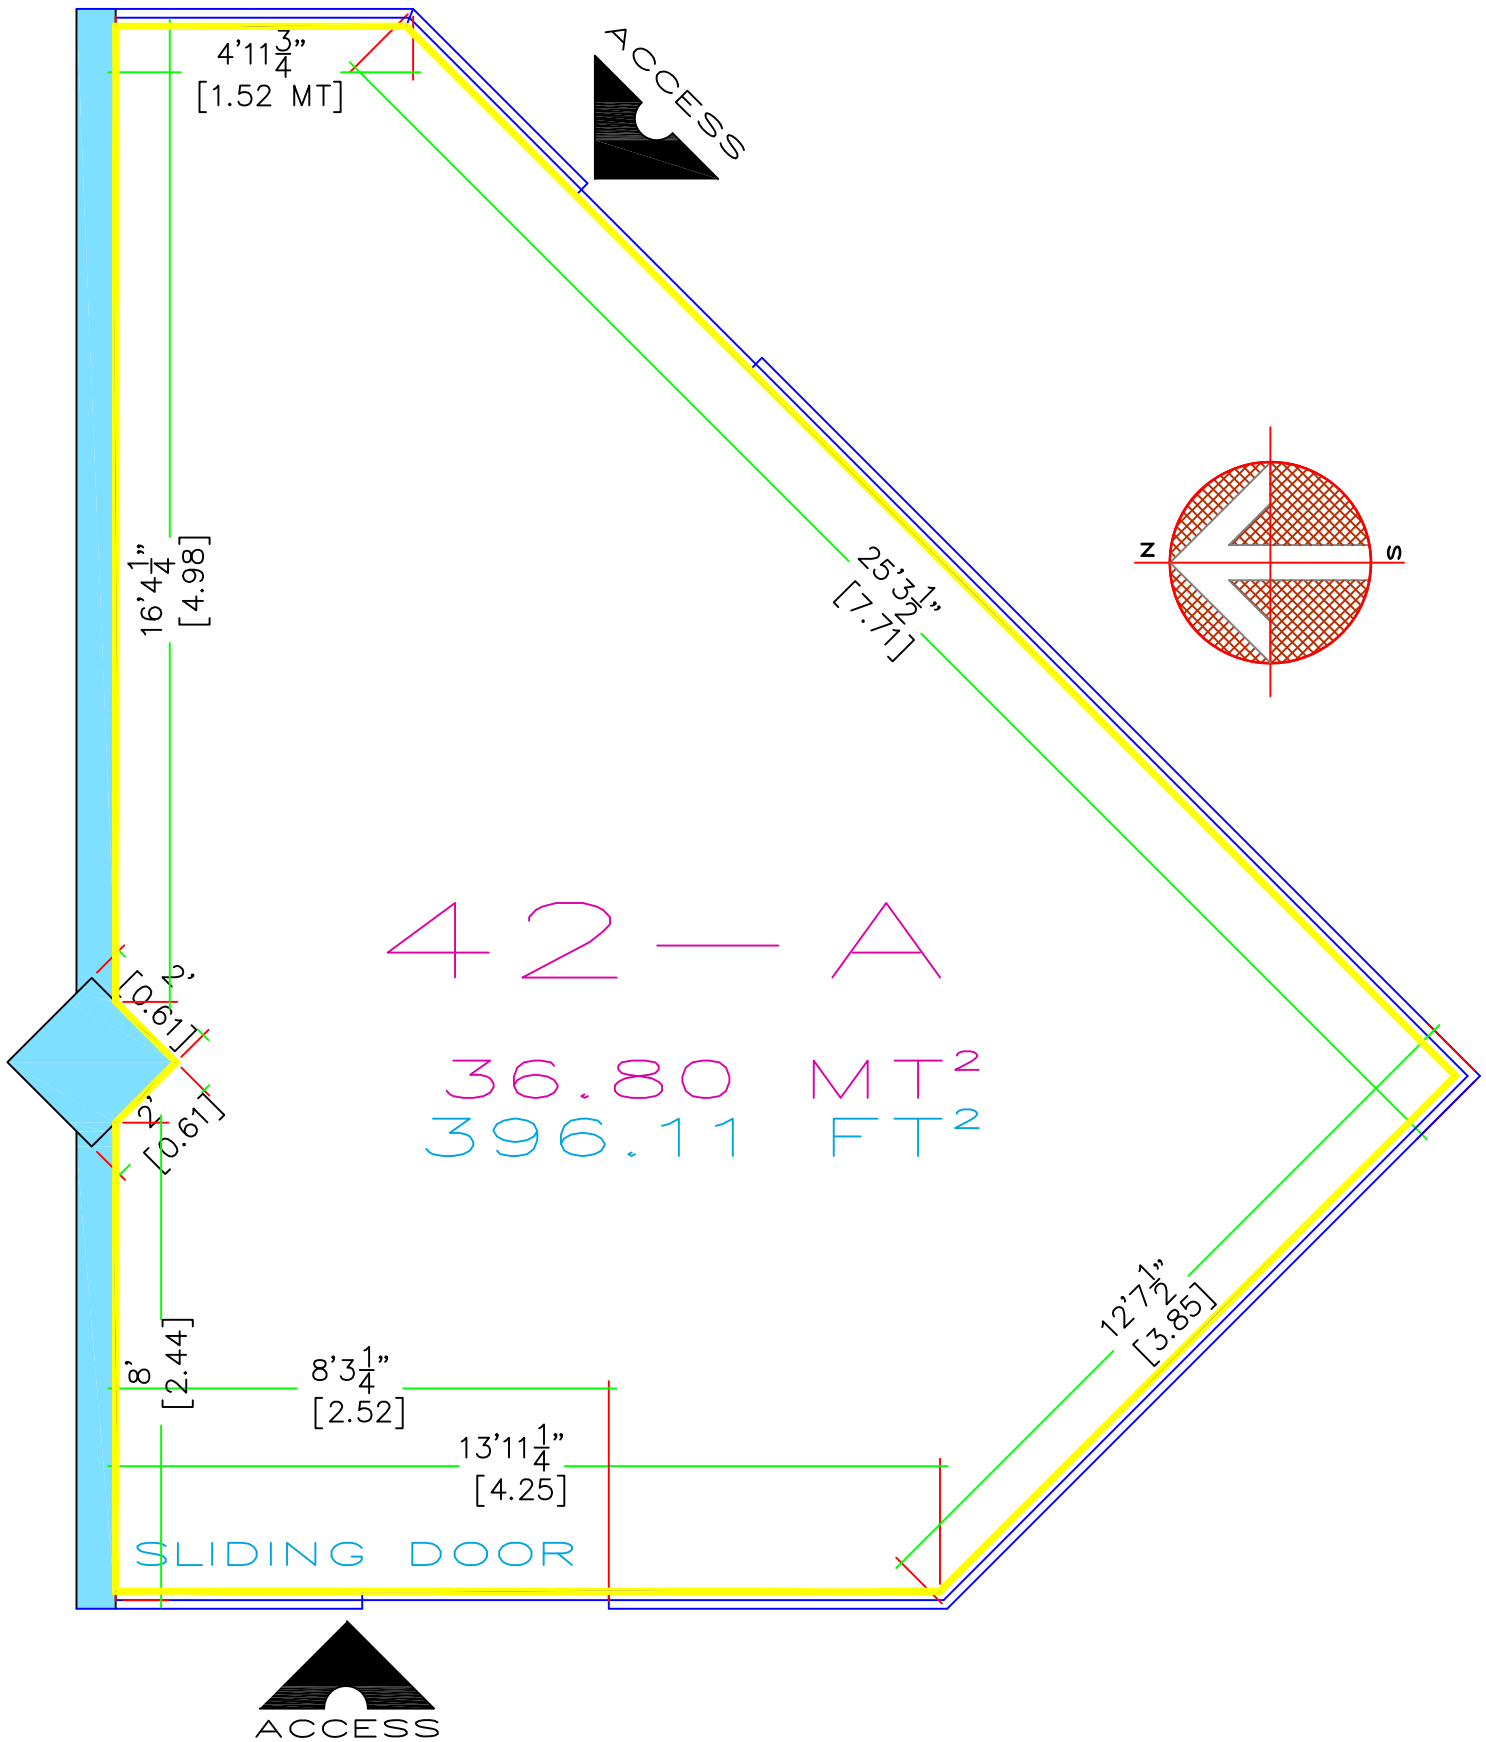

ARCHITECTURAL PLAN

L-42A

MEASURES